


K A L L I
MANAGEMENT
LIMITED

SAMPLE DOCUMENT

Copyright 2014

IMPORTANT: THIS DRAWING IS THE PROPERTY OF SCI INTERIORS AND ALL COPYRIGHT IS RESERVED. NO USE SHALL BE MADE OF THIS DRAWING WITHOUT THE EXPRESS WRITTEN CONSENT OF SCI INTERIORS. DIMENSIONS ON DRAWING ARE FOR ESTIMATING PURPOSES ONLY. IT IS THE RESPONSIBILITY OF EACH CONTRACTOR AND SUBCONTRACTOR TO CHECK AND VERIFY ALL DIMENSIONS AND CONDITIONS ON SITE.

NEW FLOOR PLAN

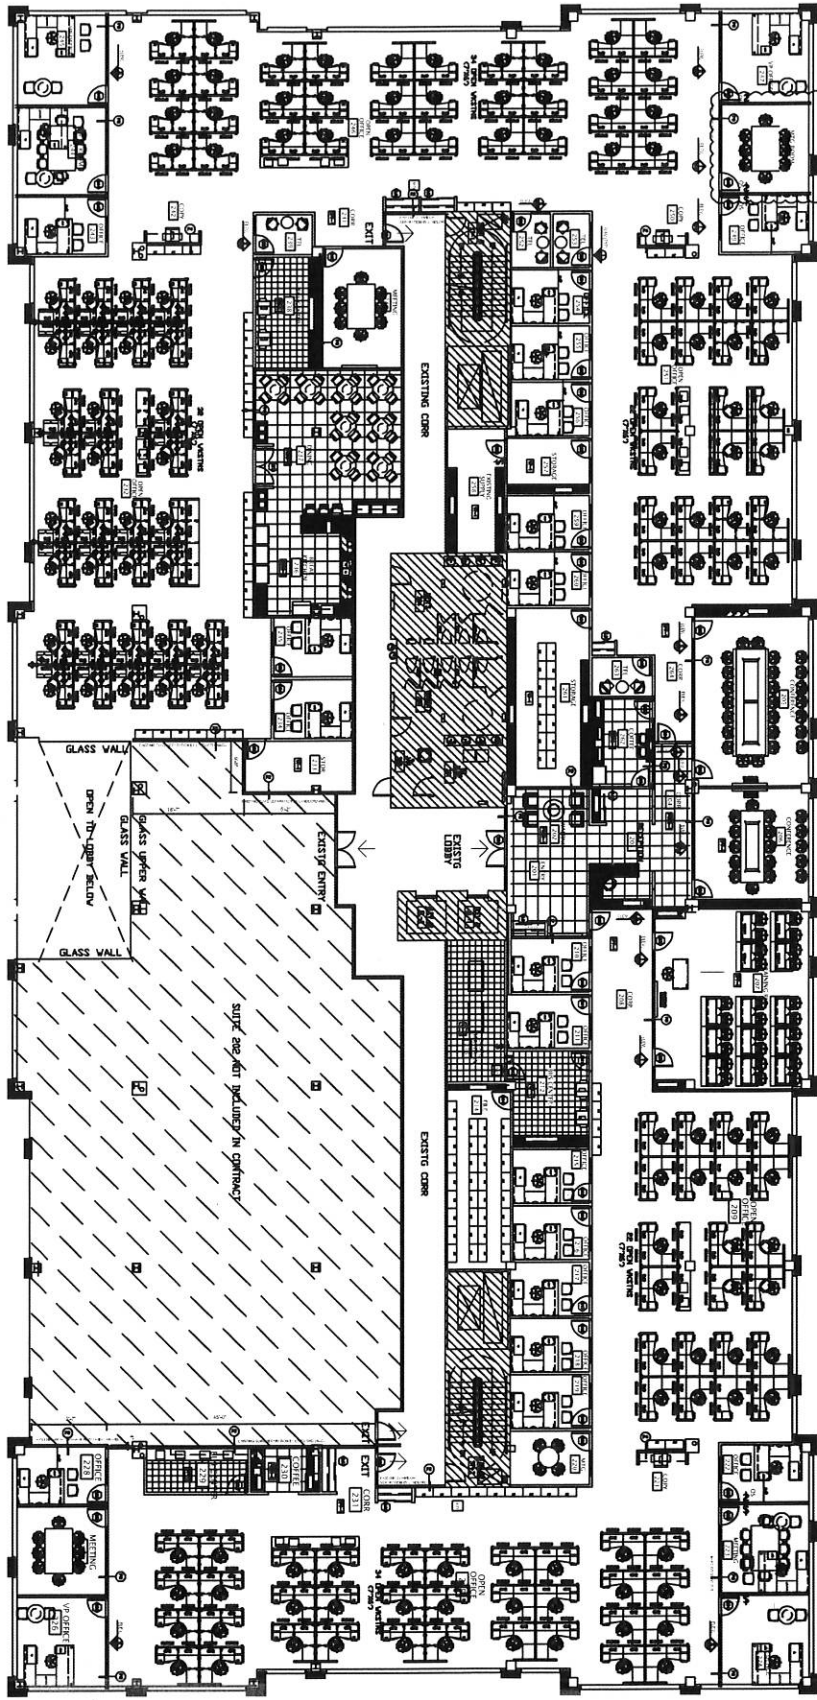

SCI Interiors

11 ALLSTATE PARKWAY, SUITE 204, MARKHAM, ONTARIO, L3R 9T8
 T--(905) 479-7007 F--(905) 479-8919
 www.sciint.com

PROJECT TITLE:

DRAWING TITLE:

SCALE: NTS

DESIGNED BY:

DRAWN BY: DF

CHECKED BY:

PROJECT NO:

DATE:

DATE: 03 12 2013

DATE:

DRAWING NO:

1 OF 1